


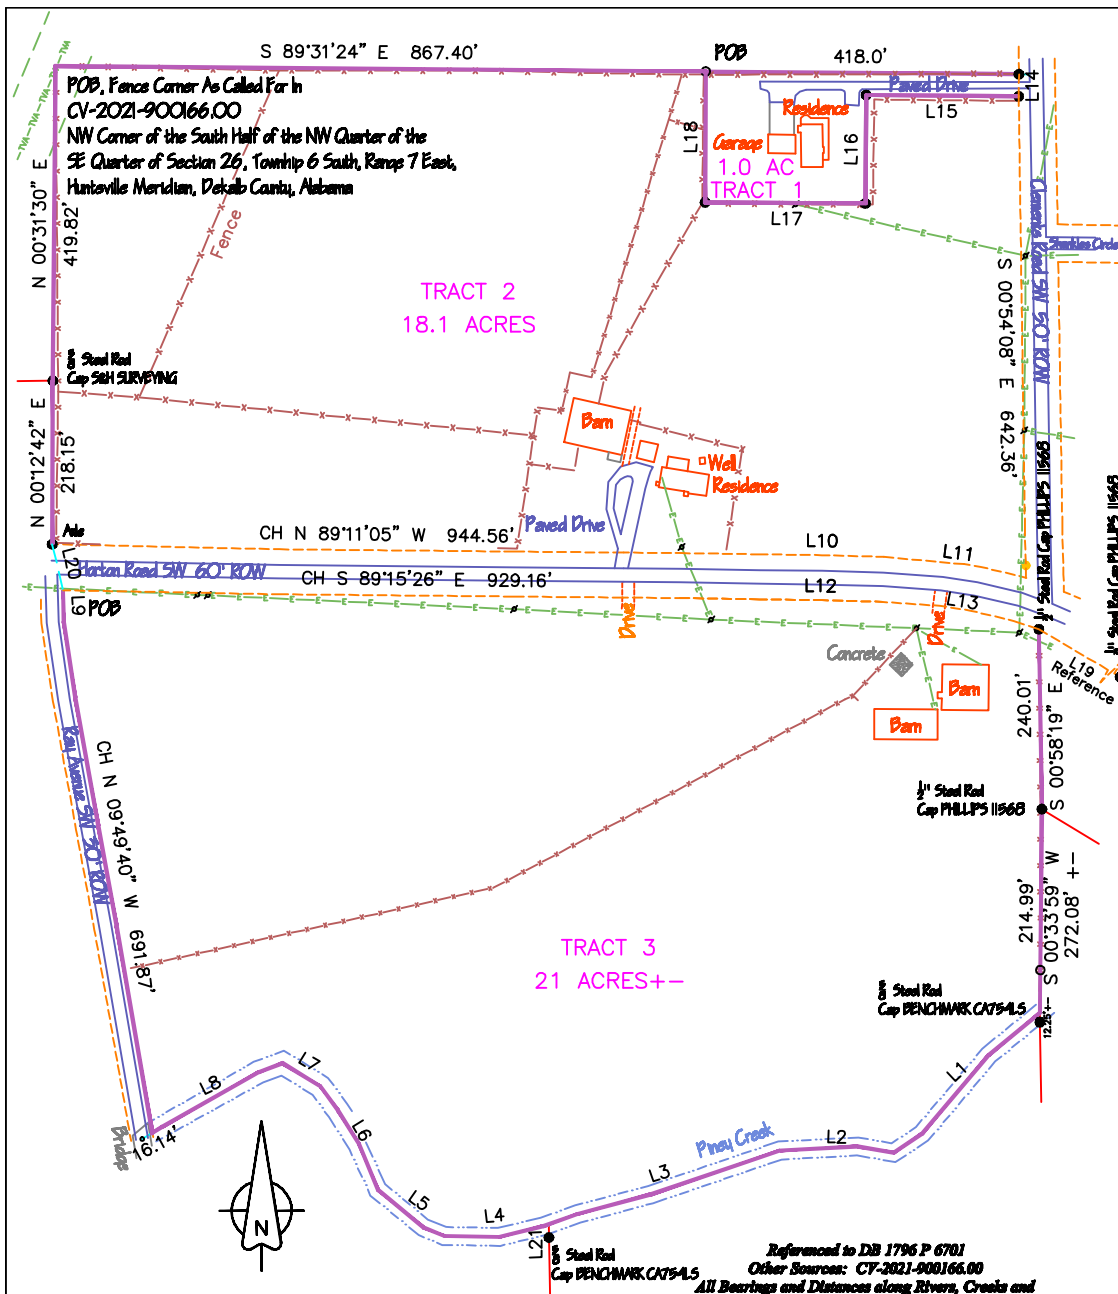

| LINE | BEARING       | DISTANCE |
|------|---------------|----------|
| L1   | S 46°20'30" W | 270.01'  |
| L2   | N 88°54'32" W | 151.82'  |
| L3   | S 72°18'01" W | 323.58'  |
| L4   | S 83°37'30" W | 140.36'  |
| L5   | N 55°13'24" W | 107.94'  |
| L6   | N 29°00'57" W | 157.69'  |
| L7   | N 58°17'08" W | 59.10'   |
| L8   | S 61°56'51" W | 197.12'  |
| L9   | N 01°25'32" W | 41.98'   |
| L10  | S 88°49'23" E | 165.58'  |
| L11  | N 81°38'09" W | 191.85'  |
| L12  | S 88°49'35" E | 163.53'  |
| L13  | S 80°05'23" E | 212.64'  |
| L14  | S 00°34'46" W | 29.56'   |
| L15  | N 89°30'01" W | 203.50'  |
| L16  | S 00°29'33" W | 144.71'  |
| L17  | N 89°35'22" W | 213.73'  |
| L18  | N 00°15'21" E | 174.61'  |
| L19  | S 59°33'20" E | 420.84'  |
| L20  | S 13°17'27" E | 63.08'   |
| L21  | S 01°00'20" E | 17.63'   |

- LEGEND**
- 5/8" Steel Rod Found UNLESS OTHERWISE NOTED
  - 1/2" Steel Rod With Yellow Cap Stamped CA 912 LS
  - POC Point of Commencement
  - POB Point of Beginning
  - (M) Measured
  - (R) Record
  - E- Overhead Utilities
  - ⊕ Utility Pole
  - Line Not To Scale

Referenced to DB 1796 P 6701  
Other Sources: CV-2021-900166.00  
All Bearings and Distances along Rivers, Creeks and  
Right-of-Ways are Chord Bearings and Distances  
Interior Fences, Walls, Pavers, TV or Internet Equipment Not located  
Nails with Flagging are Reference Points for the Surveyor and have  
No Relation to the Boundary Unless Otherwise Noted

There was no attempt in the field to determine the location of or the extent of possible encroachments beneath the surface. Partial location of surface utilities may be shown for information purposes only. It is the clients responsibility to request utilities to be marked by proper authorities prior to survey if location is required. I hereby state that all parts of this map of survey have been completed in accordance with the current requirements of the Standards of Practice for Surveying in the State of Alabama to the best of my knowledge, information, and belief. Work product prepared by Surveyor may not be published, altered or reproduced in any way nor used on any other project or for any purpose other than specifically requested by client and authorized by Surveyor. Maps, legal descriptions and all original papers, documents, maps, surveys, and other work product of Surveyor, and copies thereof, produced by Surveyor not for use by any other person, except documents which client is required to file with public agencies. Client is responsible for maintaining property corners and lines. No title work or deeds were provided by client. Title search and title insurance are the responsibility of client. This document shows field evidence and does not warrant title.

|                                                                                   |                                                                                            |                                        |  |
|-----------------------------------------------------------------------------------|--------------------------------------------------------------------------------------------|----------------------------------------|--|
| 1-1-25                                                                            |                                                                                            | Darlene Owen                           |  |
| Date                                                                              |                                                                                            | Darlene Owen<br>Alabama Reg. No. 27400 |  |
| This document is not valid unless signed in red ink & stamped with embossed seal. |                                                                                            |                                        |  |
| <b>BOUNDARY SURVEY FOR<br/>WILSON REALTY</b>                                      |                                                                                            |                                        |  |
| DATE<br>1-1-25                                                                    | OWEN LAND SURVEYING, LLC<br>P.O. BOX 185<br>MENTONE, ALABAMA, 36084<br>PHONE (205) 291-288 |                                        |  |
| FIELD<br>1-1-25                                                                   |                                                                                            |                                        |  |
| SCALE<br>1=200                                                                    | PROJECT NO.<br>25-007                                                                      |                                        |  |

